
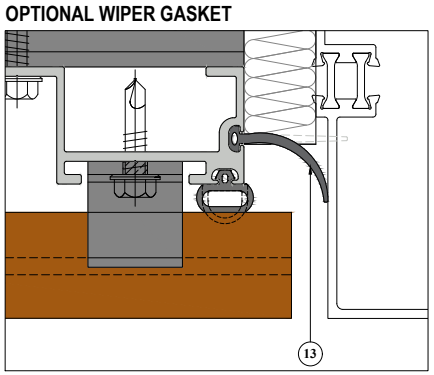


- ① 28mm thick NBK terracotta tile
- ② CLP30 NBK extruded clip
- ③ VTS30/VTS31 Alum. extruded carrier track
- ④ SGA - Alum. extruded subgirt-angle
- ⑤ SG - Alum. extruded sub-girt 24"
- ⑥ GSK100 - EPDM spacer gasket
- ⑦ 1/4"-14 x 1" HWH S.S. Bi Flex or similar (Not by NBK)
- ⑧ Insulation per design
- ⑨ 5/8" GYP. Board sheathing with air & vapor barrier membrane (Not by NBK)
- ⑩ Vertical steel stud framing, min. 16 ga@ 16" centers (Not by NBK)
- ⑪ 1/4"-14 x 2" HWH S.S. Bi Flex or approved equal (Not by NBK)
- ⑬ WGK 01 Wiper gasket (Optional)

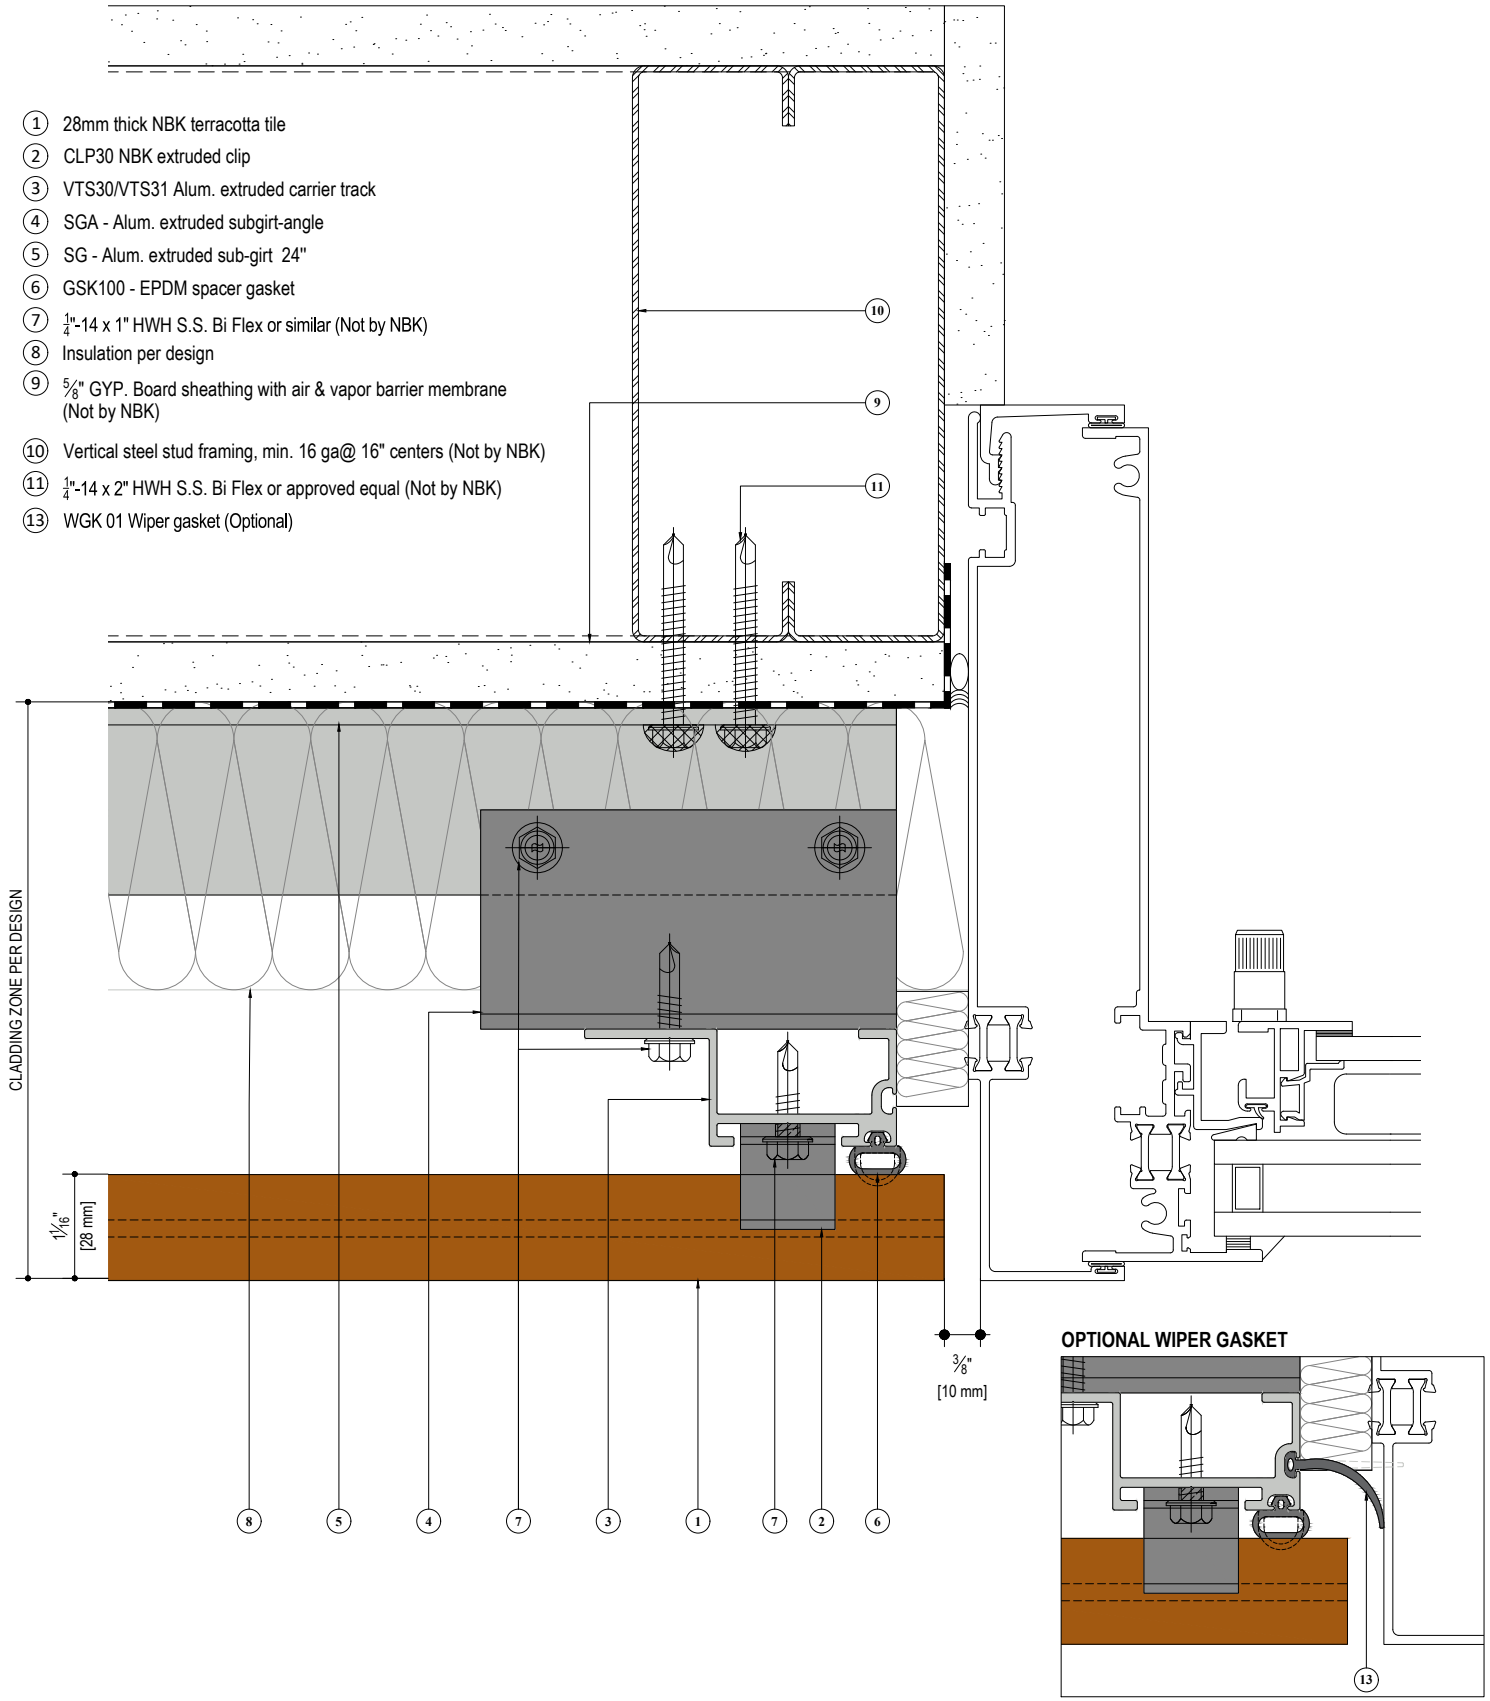

SYSTEM: _____
TERRART 28

TILE DIRECTION: _____
HORIZONTAL

DETAIL: _____
STANDARD STUDWALL DETAIL

DRAWING REFERENCE: _____
FLUSH JAMB

DETAIL NUMBER: _____
NBK-HS-28-05

SCALE: _____
1:2

NBK | ARCHITECTURAL TERRACOTTA
 A Hunter Douglas Company

NBK North America
 10 Federal Street, Second Floor
 Salem, MA 01970
 Telephone: +1 (781) 639 2662
 www.nbkterracotta.com