


- ① 22mm NBK TERRART Eco Terracotta Tile
- ② NBK JTC Clip, Stainless Steel
- ③ VT- Alum. Extruded Carrier Track, Black Anodized
- ④ 8" Z-Girt 16 Ga. [50 ksi] Galvanized Steel (Not by NBK)
- ⑧ Insulation Per Design (Not by NBK)
- ⑨ 5/8" GYP. Board Sheathing w/ Air & Vapor Barrier Membrane (Not by NBK)
- ⑩ Vertical Steel Stud Framing, min. 16 Ga. @ 16" O.C. (Not by NBK)
- ⑪ 1/4"-14 x 2" HWH #3 Drill Flex, or Approved Equal (Not by NBK)
- ⑫ 1/4"-14 x 1" HWH #3 Drill Flex, or Approved Equal (Not by NBK)
- ⑬ Shim, As Required (Not by NBK)

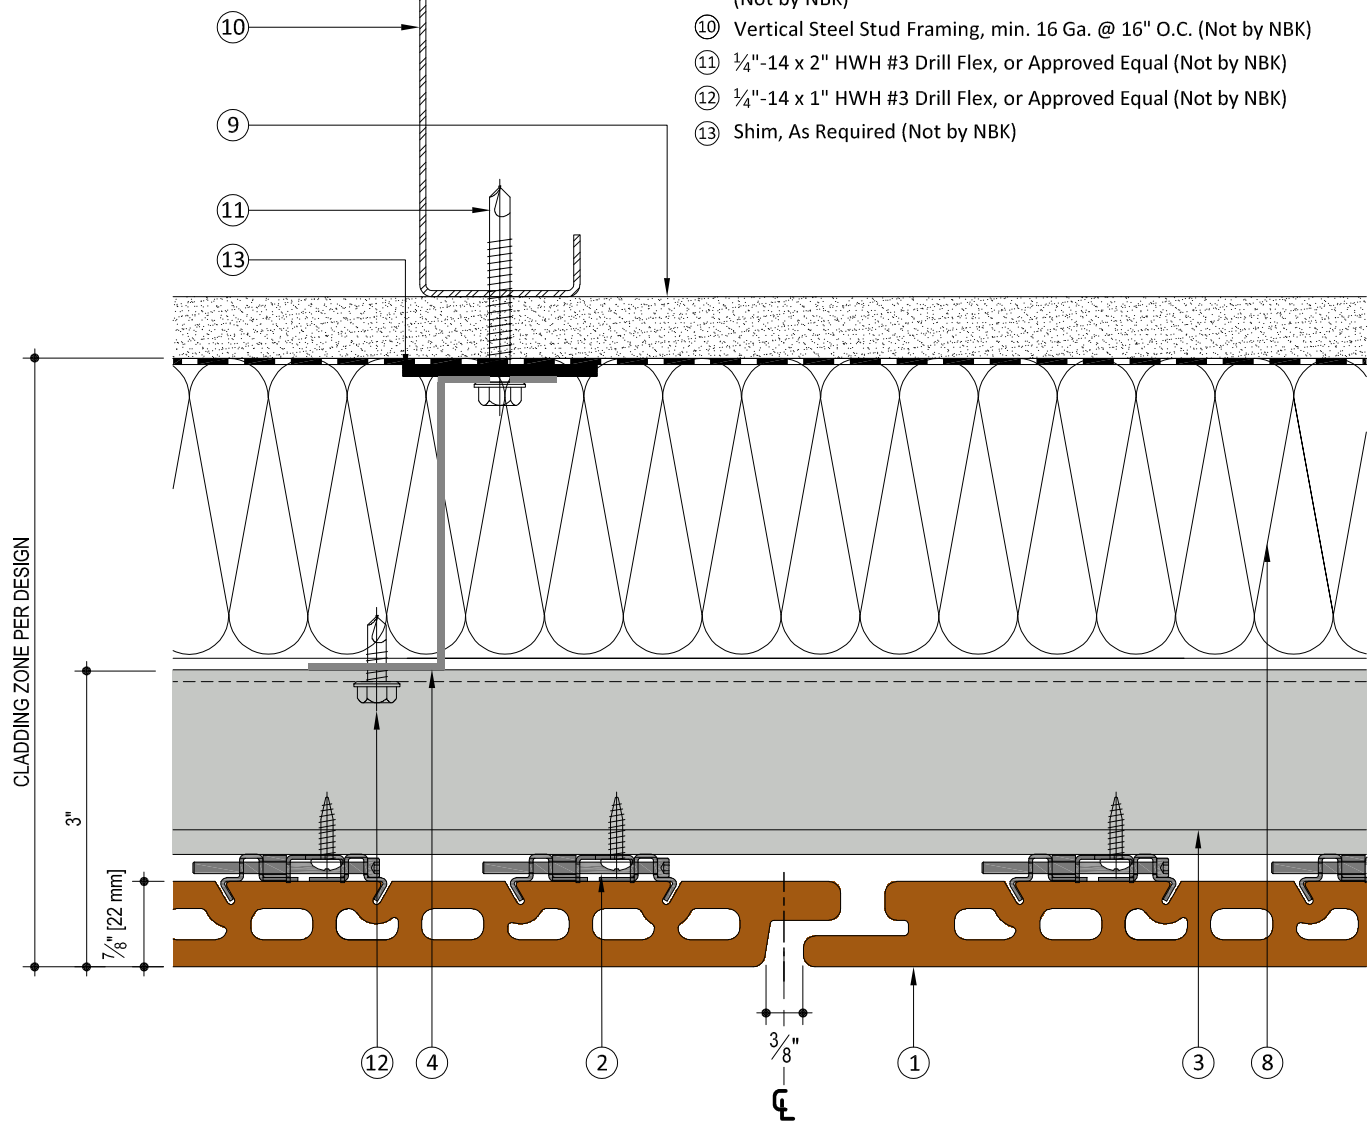

CLIENT: SCALE 1/4" = 1'

PROJECT: STANDARD DETAILS  
TERRART ECO - VERTICAL

DRAWING NAME: STUDWALL DETAILS

DRAWING REFERENCE: HORIZONTAL SECTION

PROJECT MANAGER:

PRINT DATE - PRINT TIME: March 12, 2020 -- 12:30

DATE: March 10, 2020

SHEET NUMBER: NBK-ECO-01

REVISION:

**NBK** ARCHITECTURAL  
TERRACOTTA  
A Hunter Douglas Company

SALES & OPERATIONS  
NBK North America  
10 Federal Street, Second Floor  
Salem, MA 01970 US  
TELEPHONE: +1-781-633-9662  
FAX: +1-781-633-8055